

F.U.W. :
SENTRY G3

ISSUE	2	3	4
DATE	1.7.2013	14.4.2014	22/12/2016
CN. No.	CN.3968	DEVELOPMENT	DEVELOPMENT
MOD'BY	D.WELBOURN	D.WELBOURN	A.PITT
CHECKED	D.SIPOS	D.SIPOS	D.SIPOS

THIRD ANGLE

SCALE	N.T.S.
DIM'NS	mm
PROJ.ENG.	D.SIPOS
DRAWN	A.PITT
DATE	25/2/2010
CHECKED	D.SIPOS
CUST.REF.	

SENSONICS LTD
BERKHAMSTED, HP4 1EF, ENGLAND
Tel : +44 (0)1442 876833

TITLE
SENTRY G3
TYPICAL LOOP CONNECTION DIAGRAM
FOR RAG300 SERIES

SHEET No. **1 OF 3**
DRAWING No. **047/1759B**
ISSUE **4**

HAZARDOUS AREA


SAFE AREA

PLANT

CUBICLE

SYSTEM O/P's

HAZARDOUS AREA

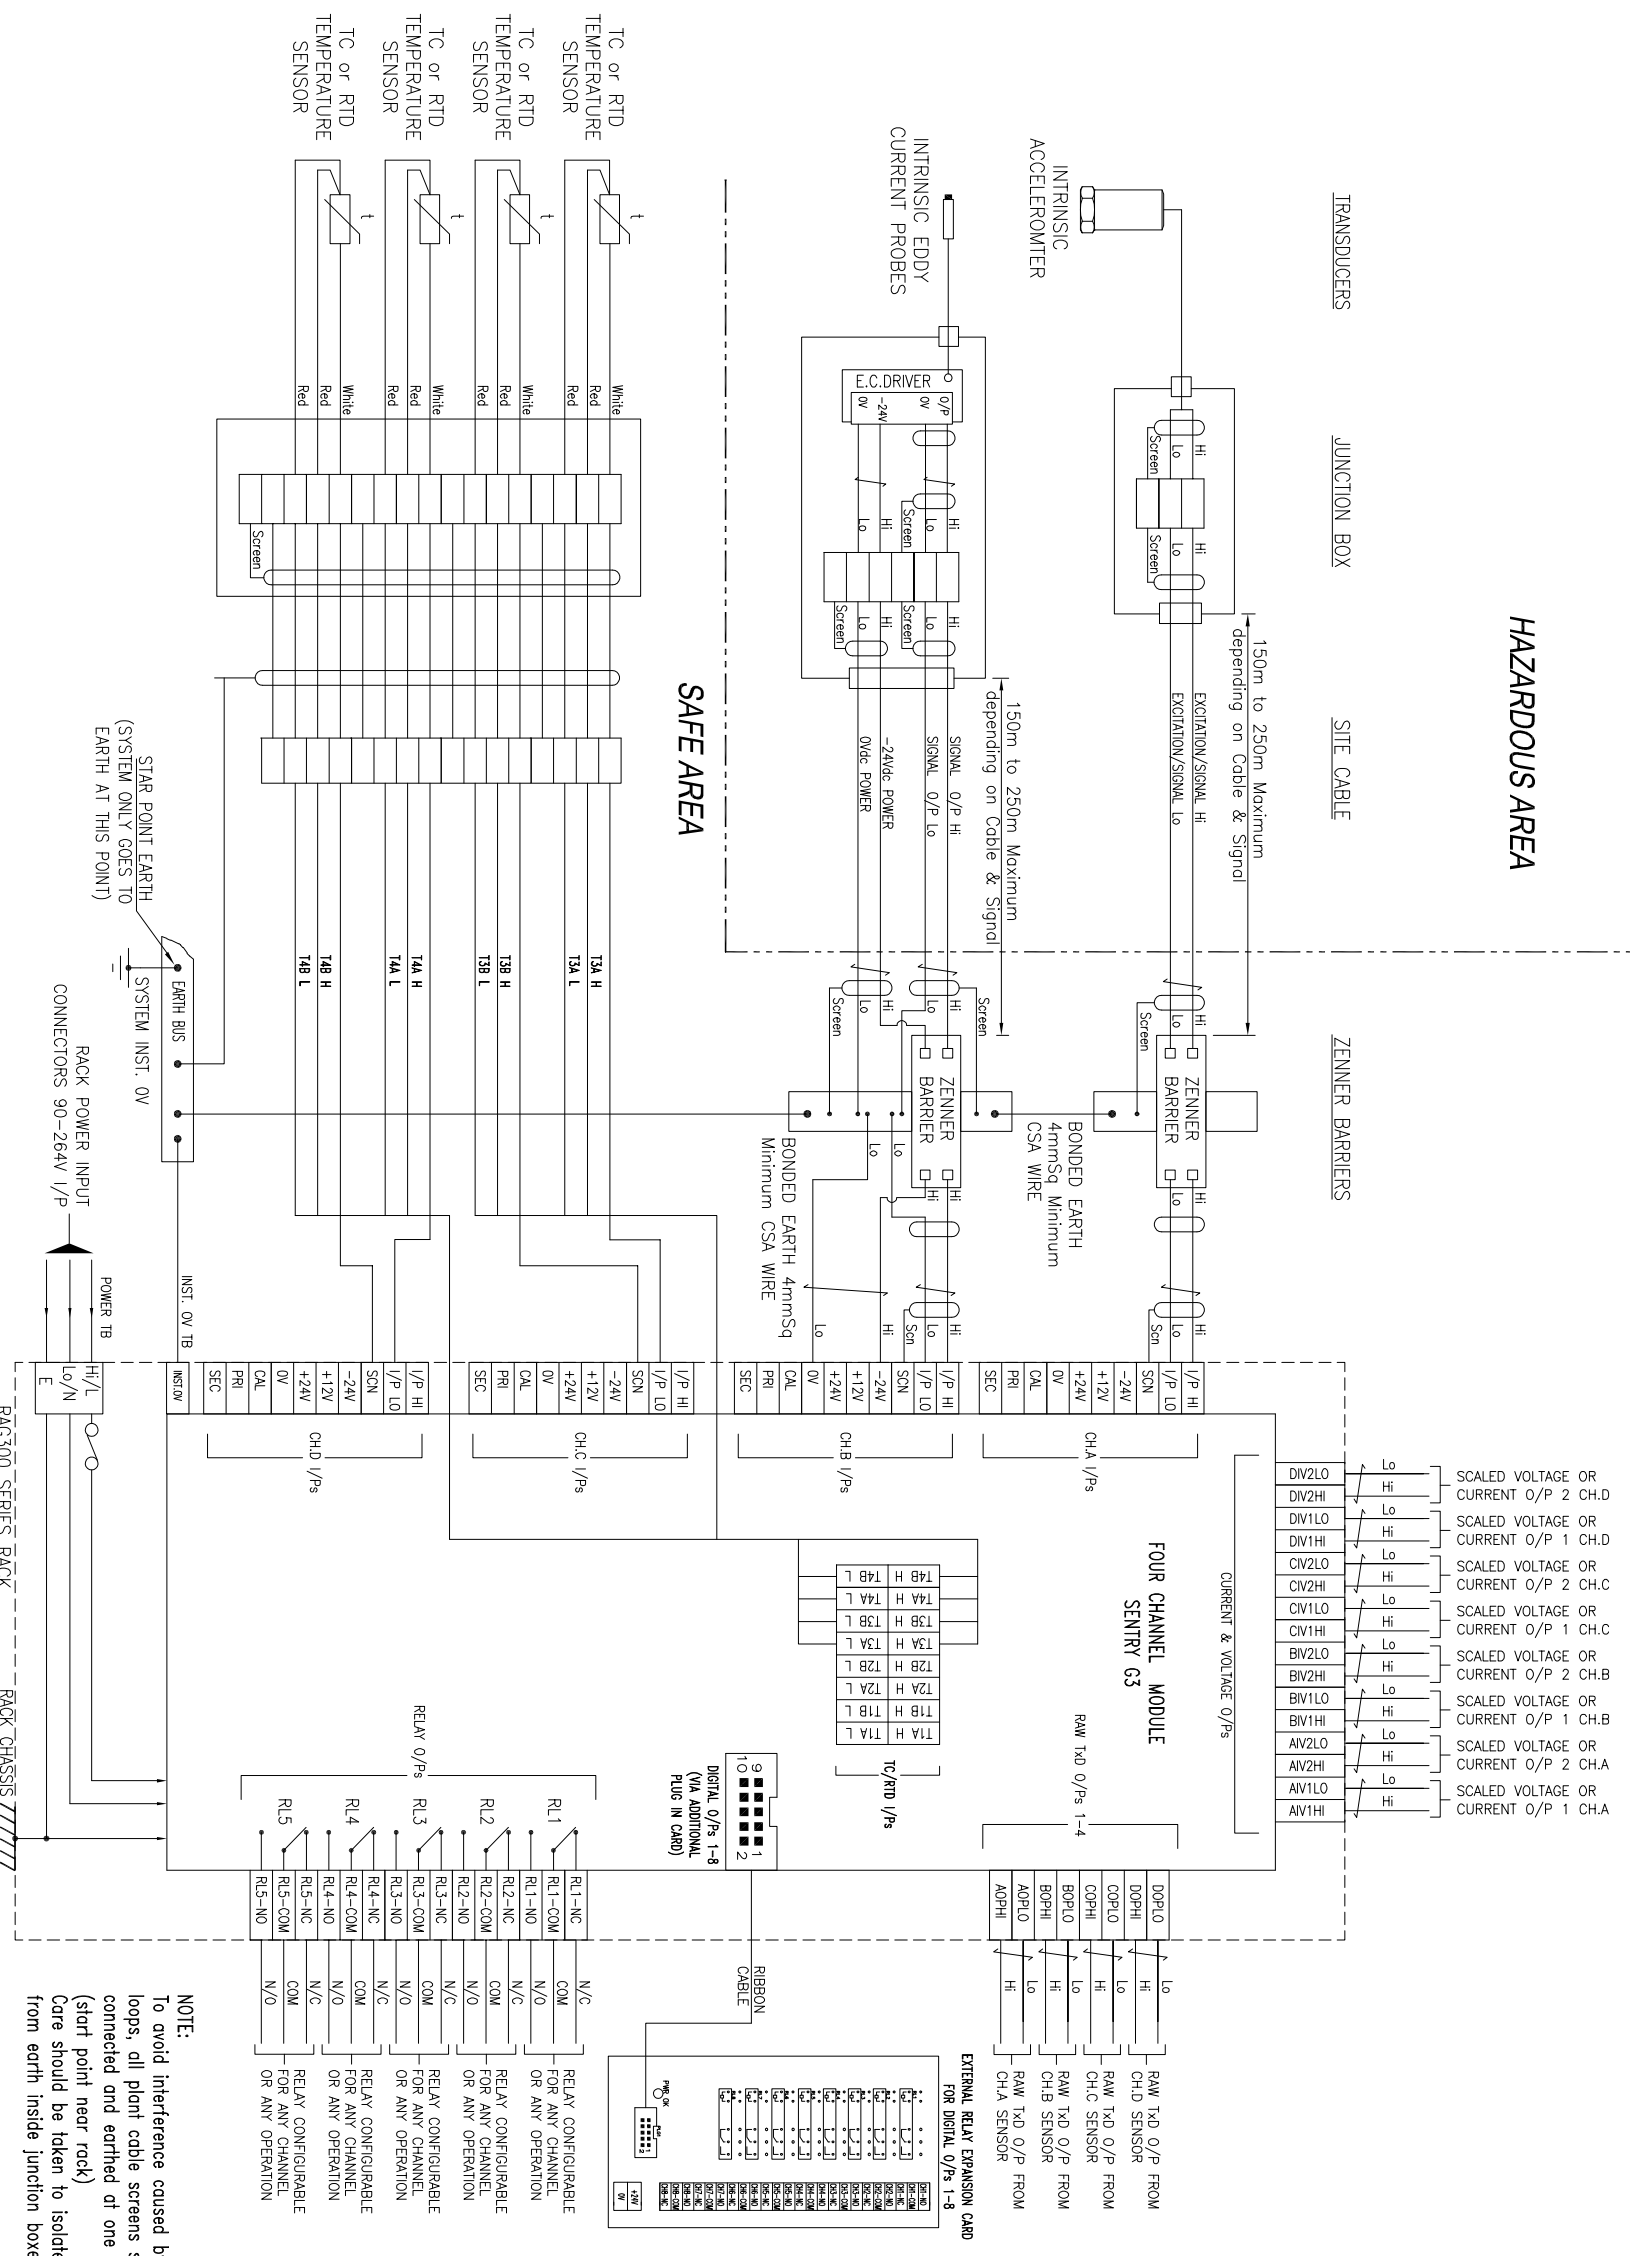

NOTE:
To avoid interference caused by earth loops, all plant cable screens should be connected and earthed at one point only (start point near rack)
Care should be taken to isolate screens from earth inside junction boxes.


F.U.W. :
SENTRY G3

ISSUE	2	3	4
DATE	1.7.2013	14.4.2014	22/12/2016
CN. No.	CN.3968	DEVELOPMENT	DEVELOPMENT
MOD'BY	D.WELBOURN	D.WELBOURN	A.PITT
CHECKED	D.SIPOS	D.SIPOS	D.SIPOS

SCALE	N.T.S.
DIM'NS	mm
PROJ.ENG.	D.SIPOS
DRAWN	A.PITT
DATE	25/2/2010
CHECKED	D.SIPOS
CUST.REF.	

SENSONICS LTD
BERKHAMSTED, HP4 1EF, ENGLAND
Tel : +44 (0)1442 876833

TITLE	SHEET No.	DRAWING No.	ISSUE
SENTRY G3 TYPICAL LOOP CONNECTION DIAGRAM FOR RAG300 SERIES	SHT 2 OF 3	047/1759B	4

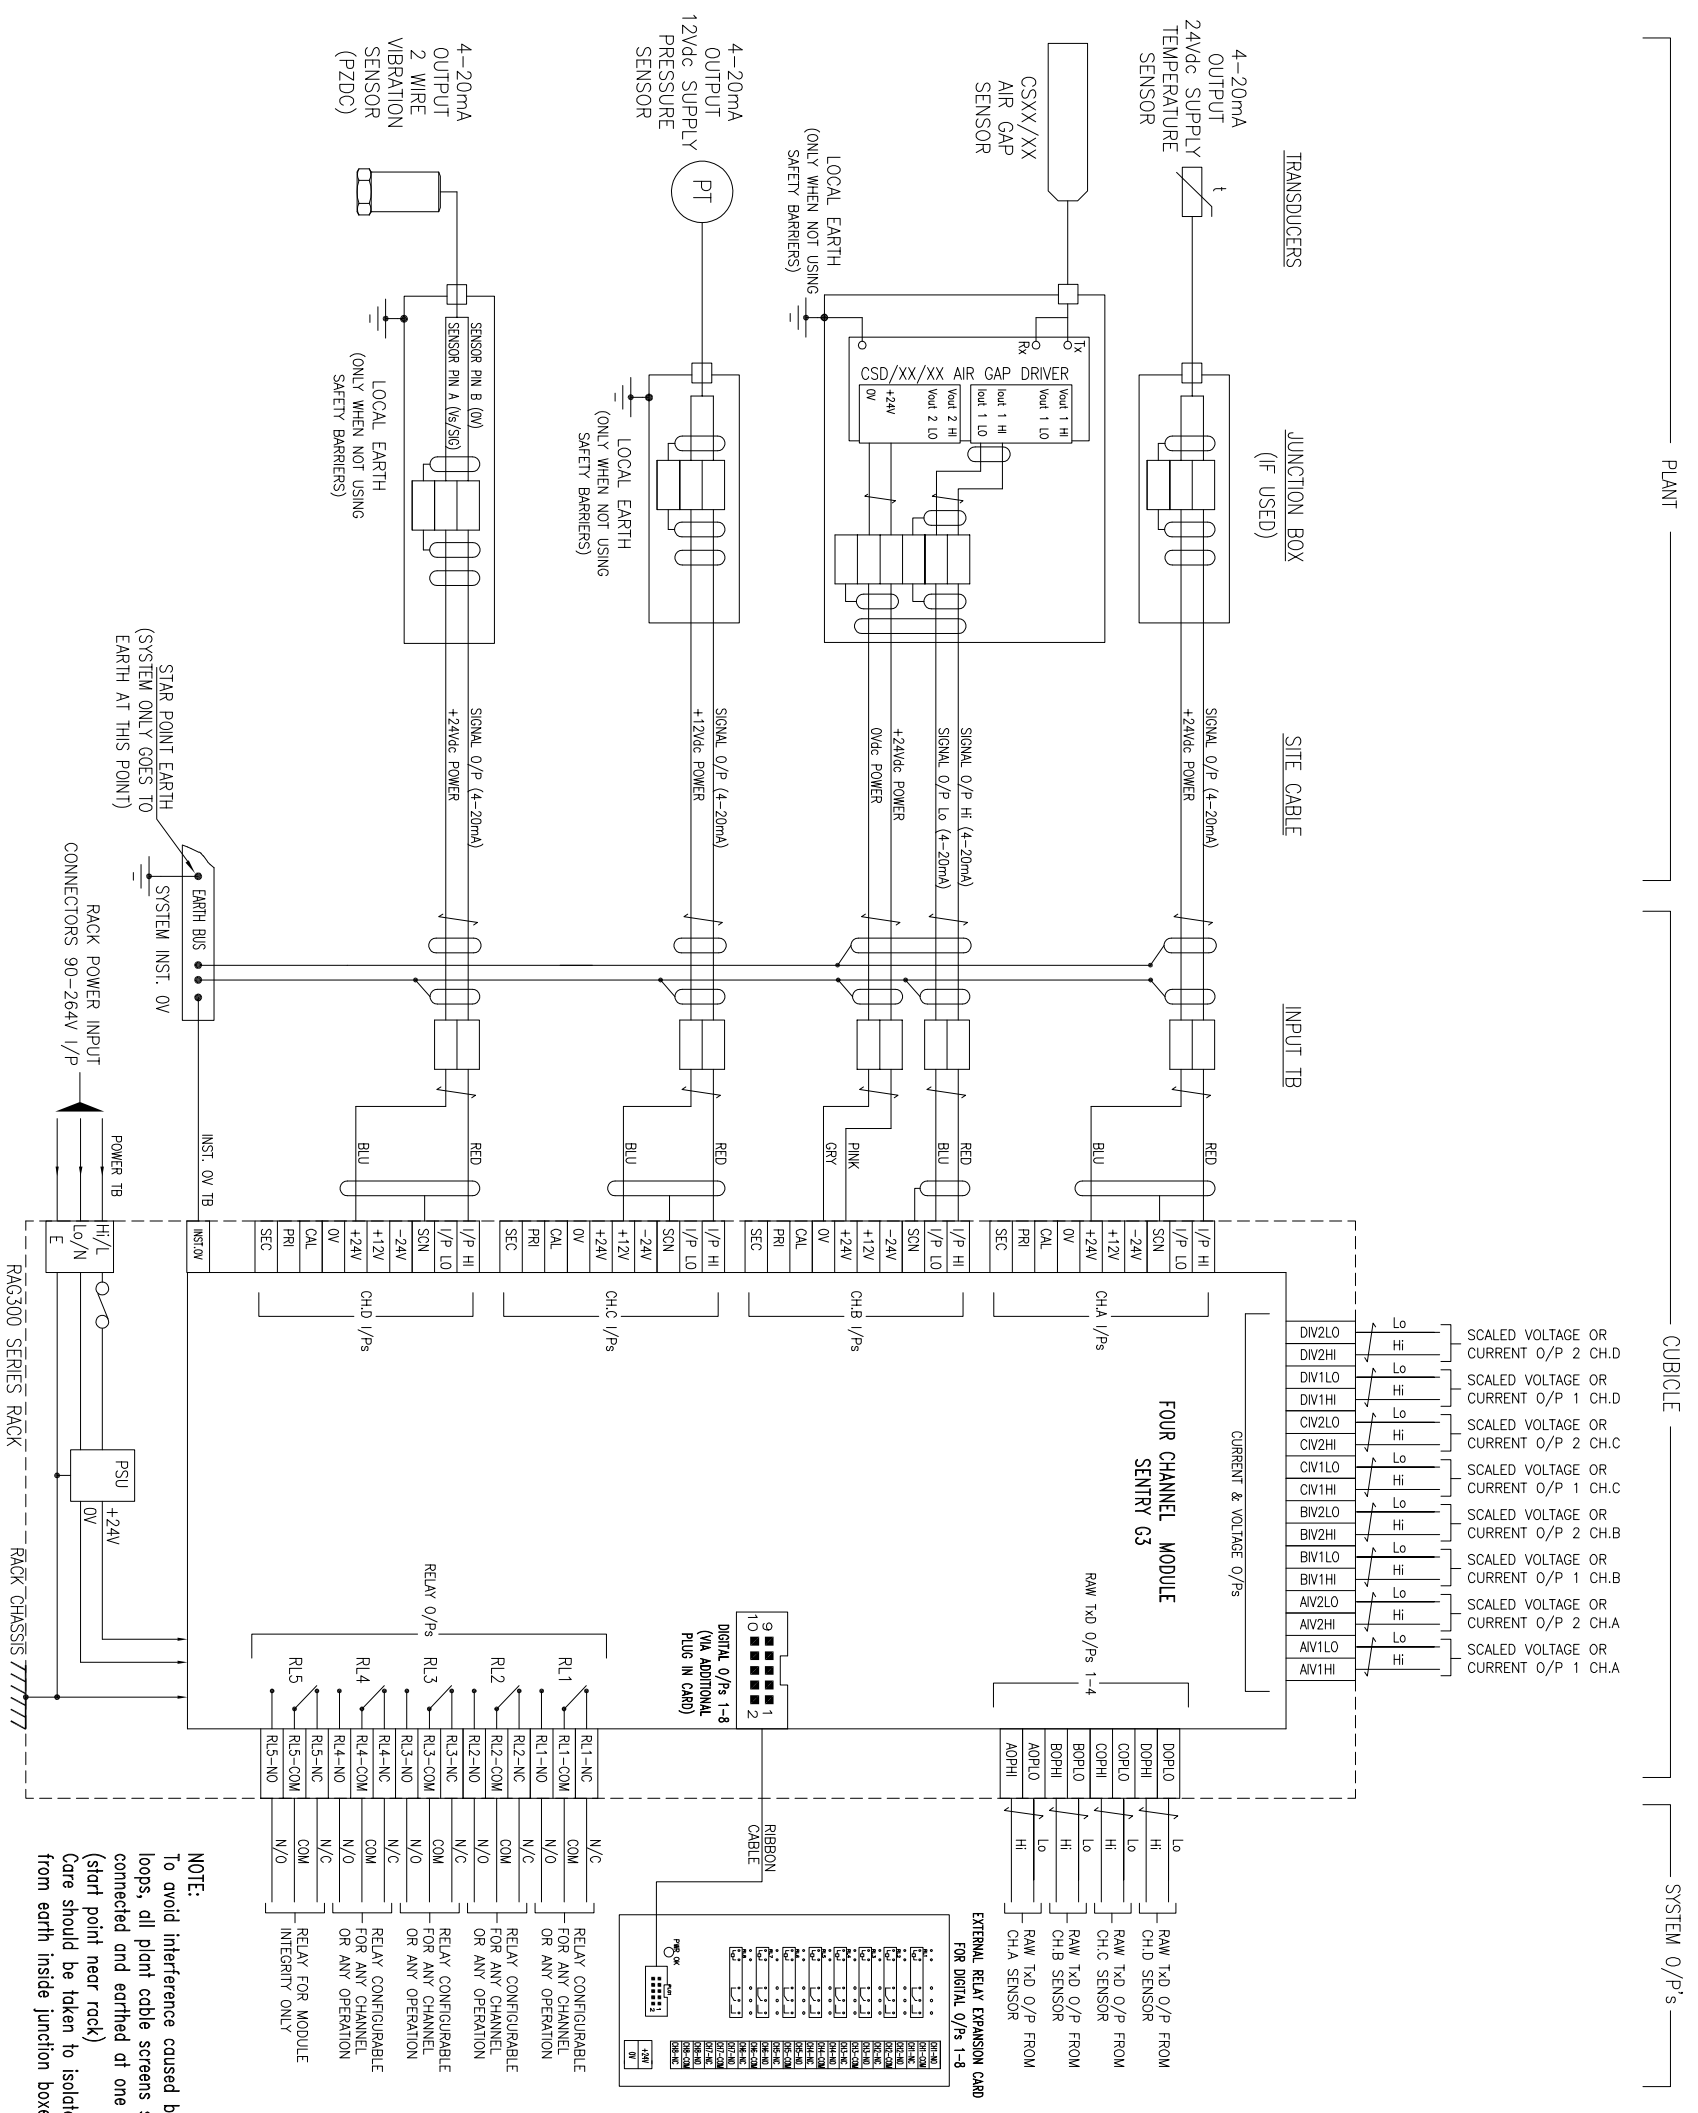

NOTE:
To avoid interference caused by earth loops, all plant cable screens should be connected and earthed at one point only (start point near rack)
Care should be taken to isolate screens from earth inside junction boxes.

F.U.W. :
SENTRY G3

ISSUE	2	3	4
DATE	1.7.2013	14.4.2014	22/12/2016
CN. No.	CN.3968	DEVELOPMENT	DEVELOPMENT
MOD'BY	D.WELBOURN	D.WELBOURN	A.PITT
CHECKED	D.SIPOS	D.SIPOS	D.SIPOS

THIRD ANGLE

SCALE	N.T.S.
DIM'NS	mm
PROJ.ENG.	D.SIPOS
DRAWN	A.PITT
DATE	25/2/2010
CHECKED	D.SIPOS
CUST.REF.	

SENSONICS LTD
BERKHAMSTED, HP4 1EF, ENGLAND
Tel : +44 (0)1442 876833

TITLE	SHEET No.	DRAWING No.	ISSUE
SENTRY G3 TYPICAL LOOP CONNECTION DIAGRAM FOR RAG300 SERIES	SHT 3 OF 3	047/1759B	4